


12 x 12000 = 144000  
108000 36000 16500

16500  
36000  
14 x 9000 = 126000  
54000  
36000  
25500

BARDEJOVSKÁ ULICA

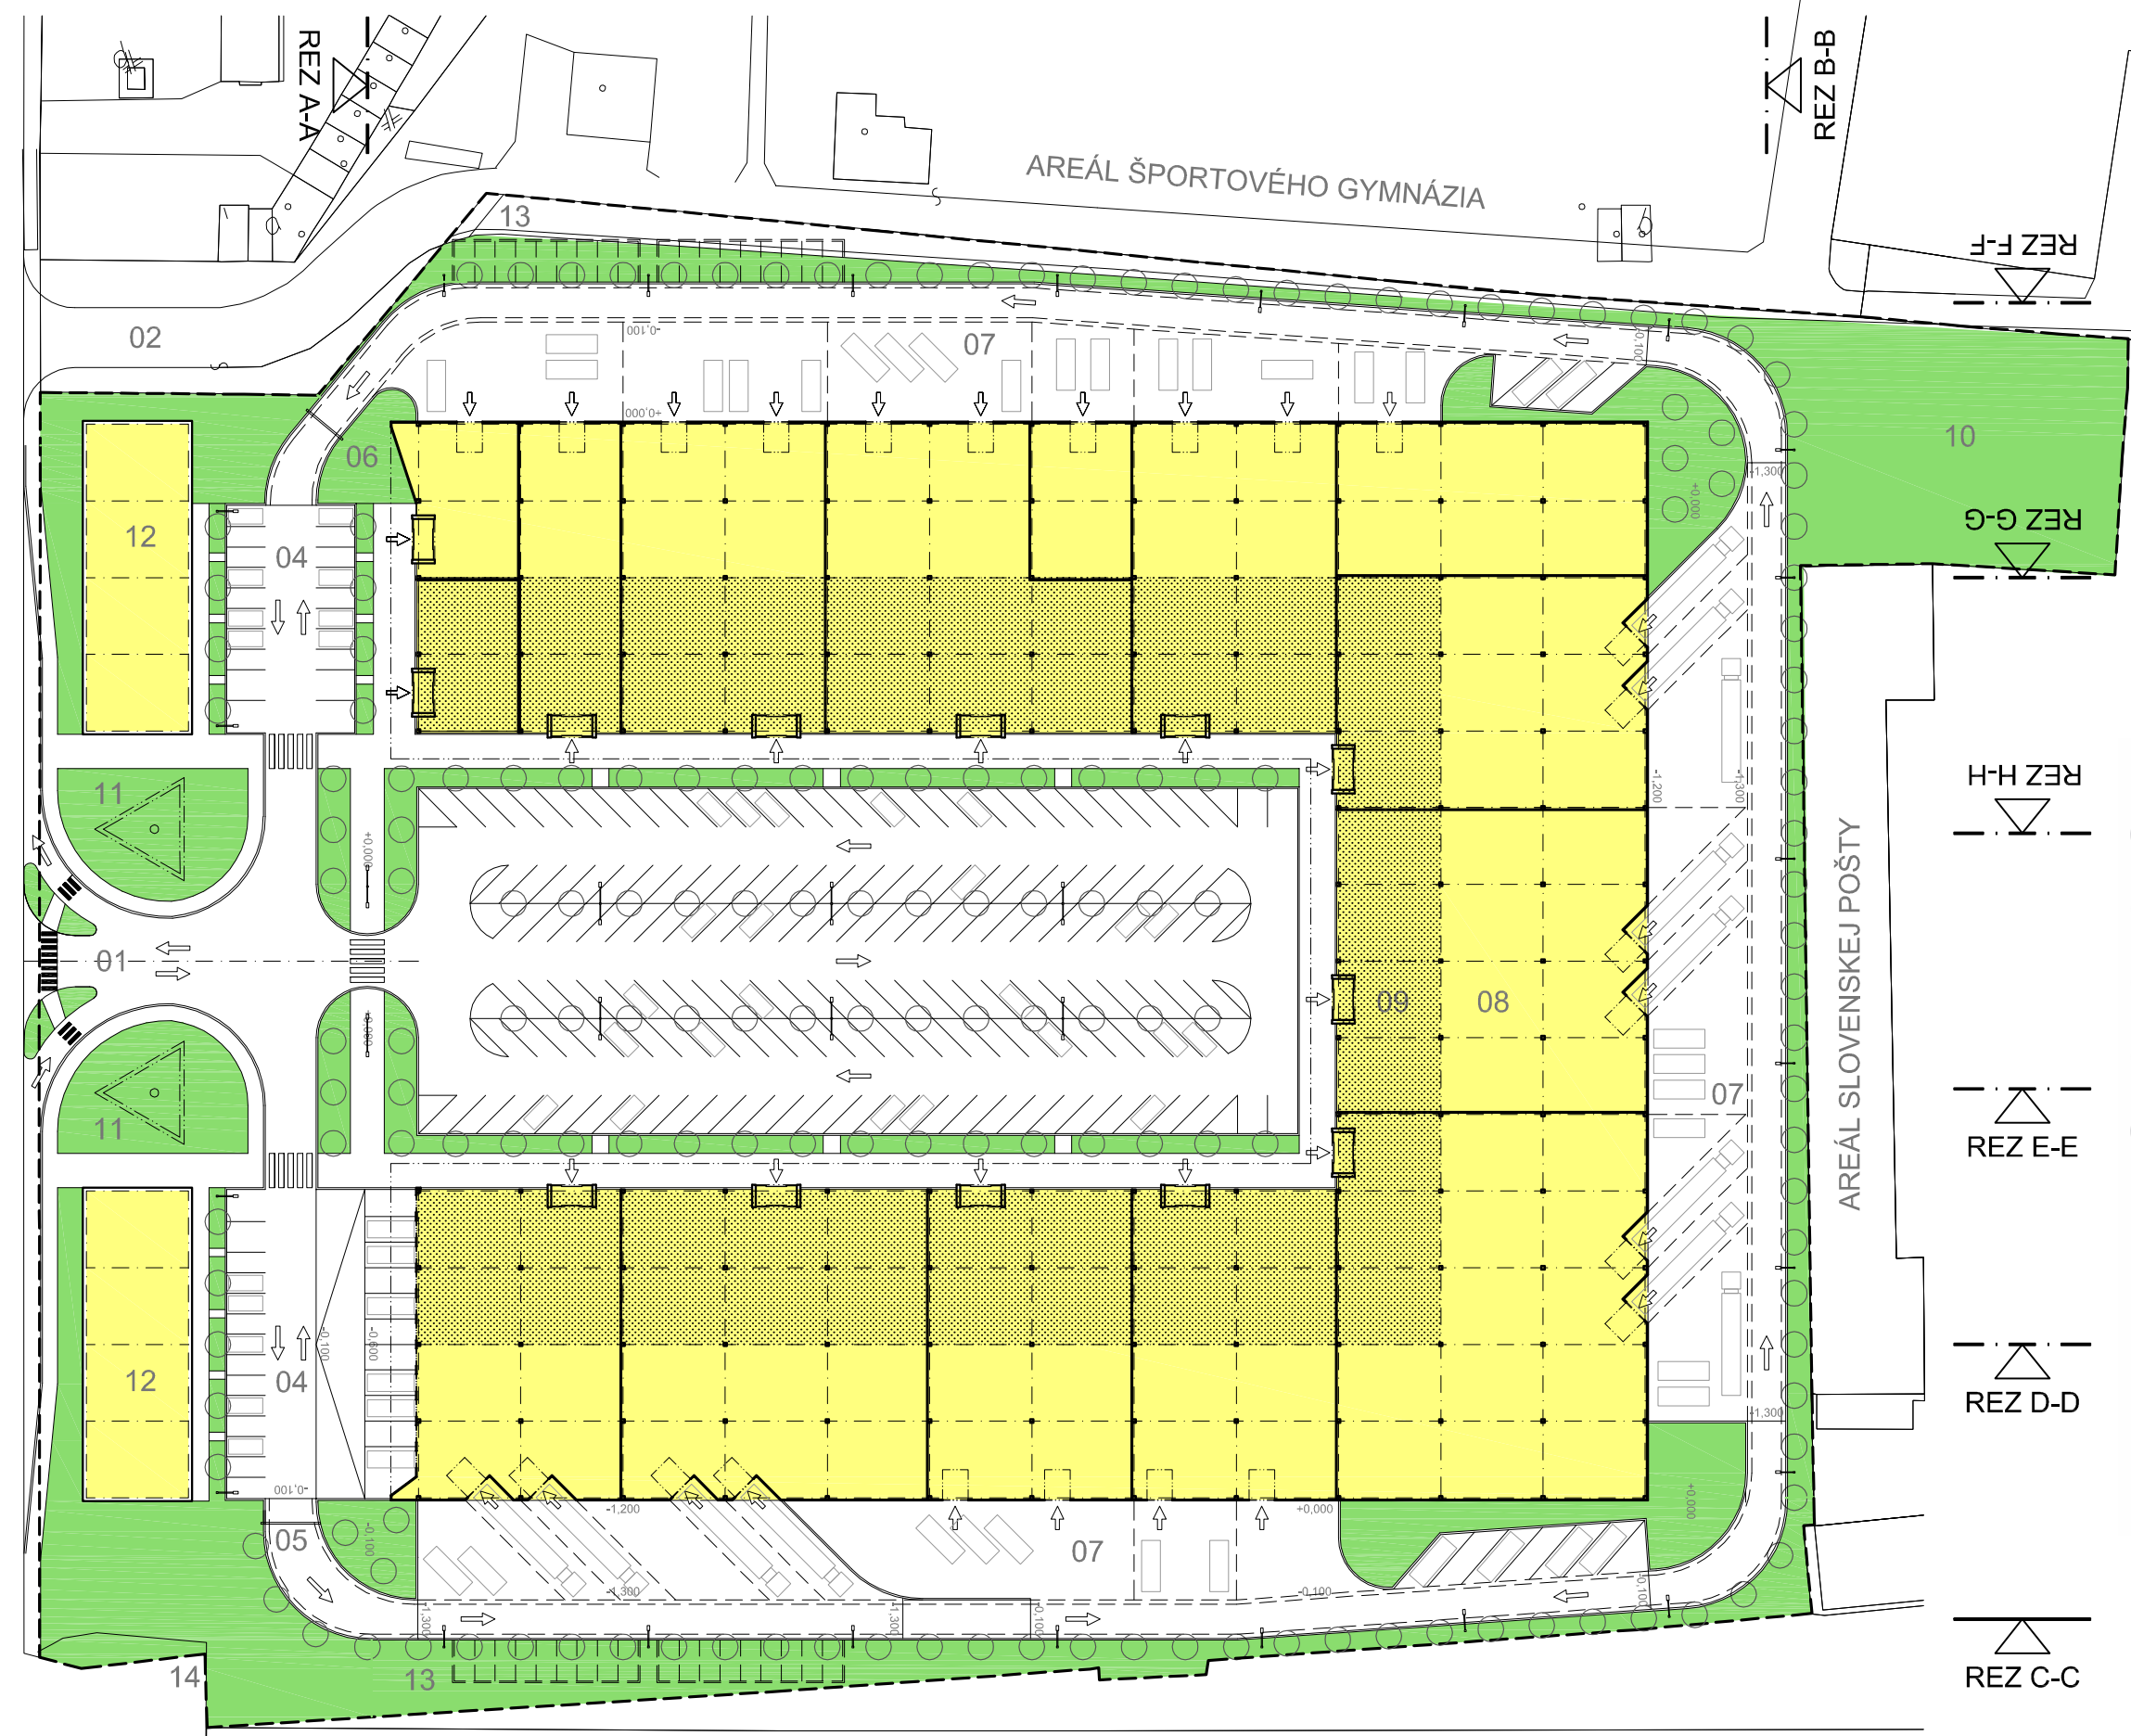

AREÁL ELEKTRIČKOVÉHO DEPA

AREÁL SLOVENSKEJ POŠTY

AREÁL ŠPORTOVÉHO GYMNÁZIA

- KEY:**
- 01 MAIN ROAD CONNECTION
  - 02 SIDE ROAD CONNECTION
  - 03 CENTRAL PARKING, 210 PARKING SPACES
  - 04 SIDE PARKING 42 (56) PARKING SPACES
  - 05 ENTRANCE INTO HANDLING
  - AREA WITH RAMPS
  - 07 HANDLING AREA
  - 08 VARIABLE COMMERCIAL HALL - 12500 SQ.M
  - 09 ZONE WITH POSSIBILITY OF MIDDLE CEILING INSTALATION
  - 10 AREA RESERVE
  - 11 ADVERTISING TOTEM
  - 12 MULTIFUNCTIONAL BUILDING
  - 13 AREA BORDER



SCALE 1:1000